


Filename: P:\2019\19063.00 USMC Key West HS Dgn Build\3 CAD Sheets\2004\1\AS-000 ARCHITECTURAL SITE PLAN Plot Date: 4/2/2020 Plotted By: Richard Hernal

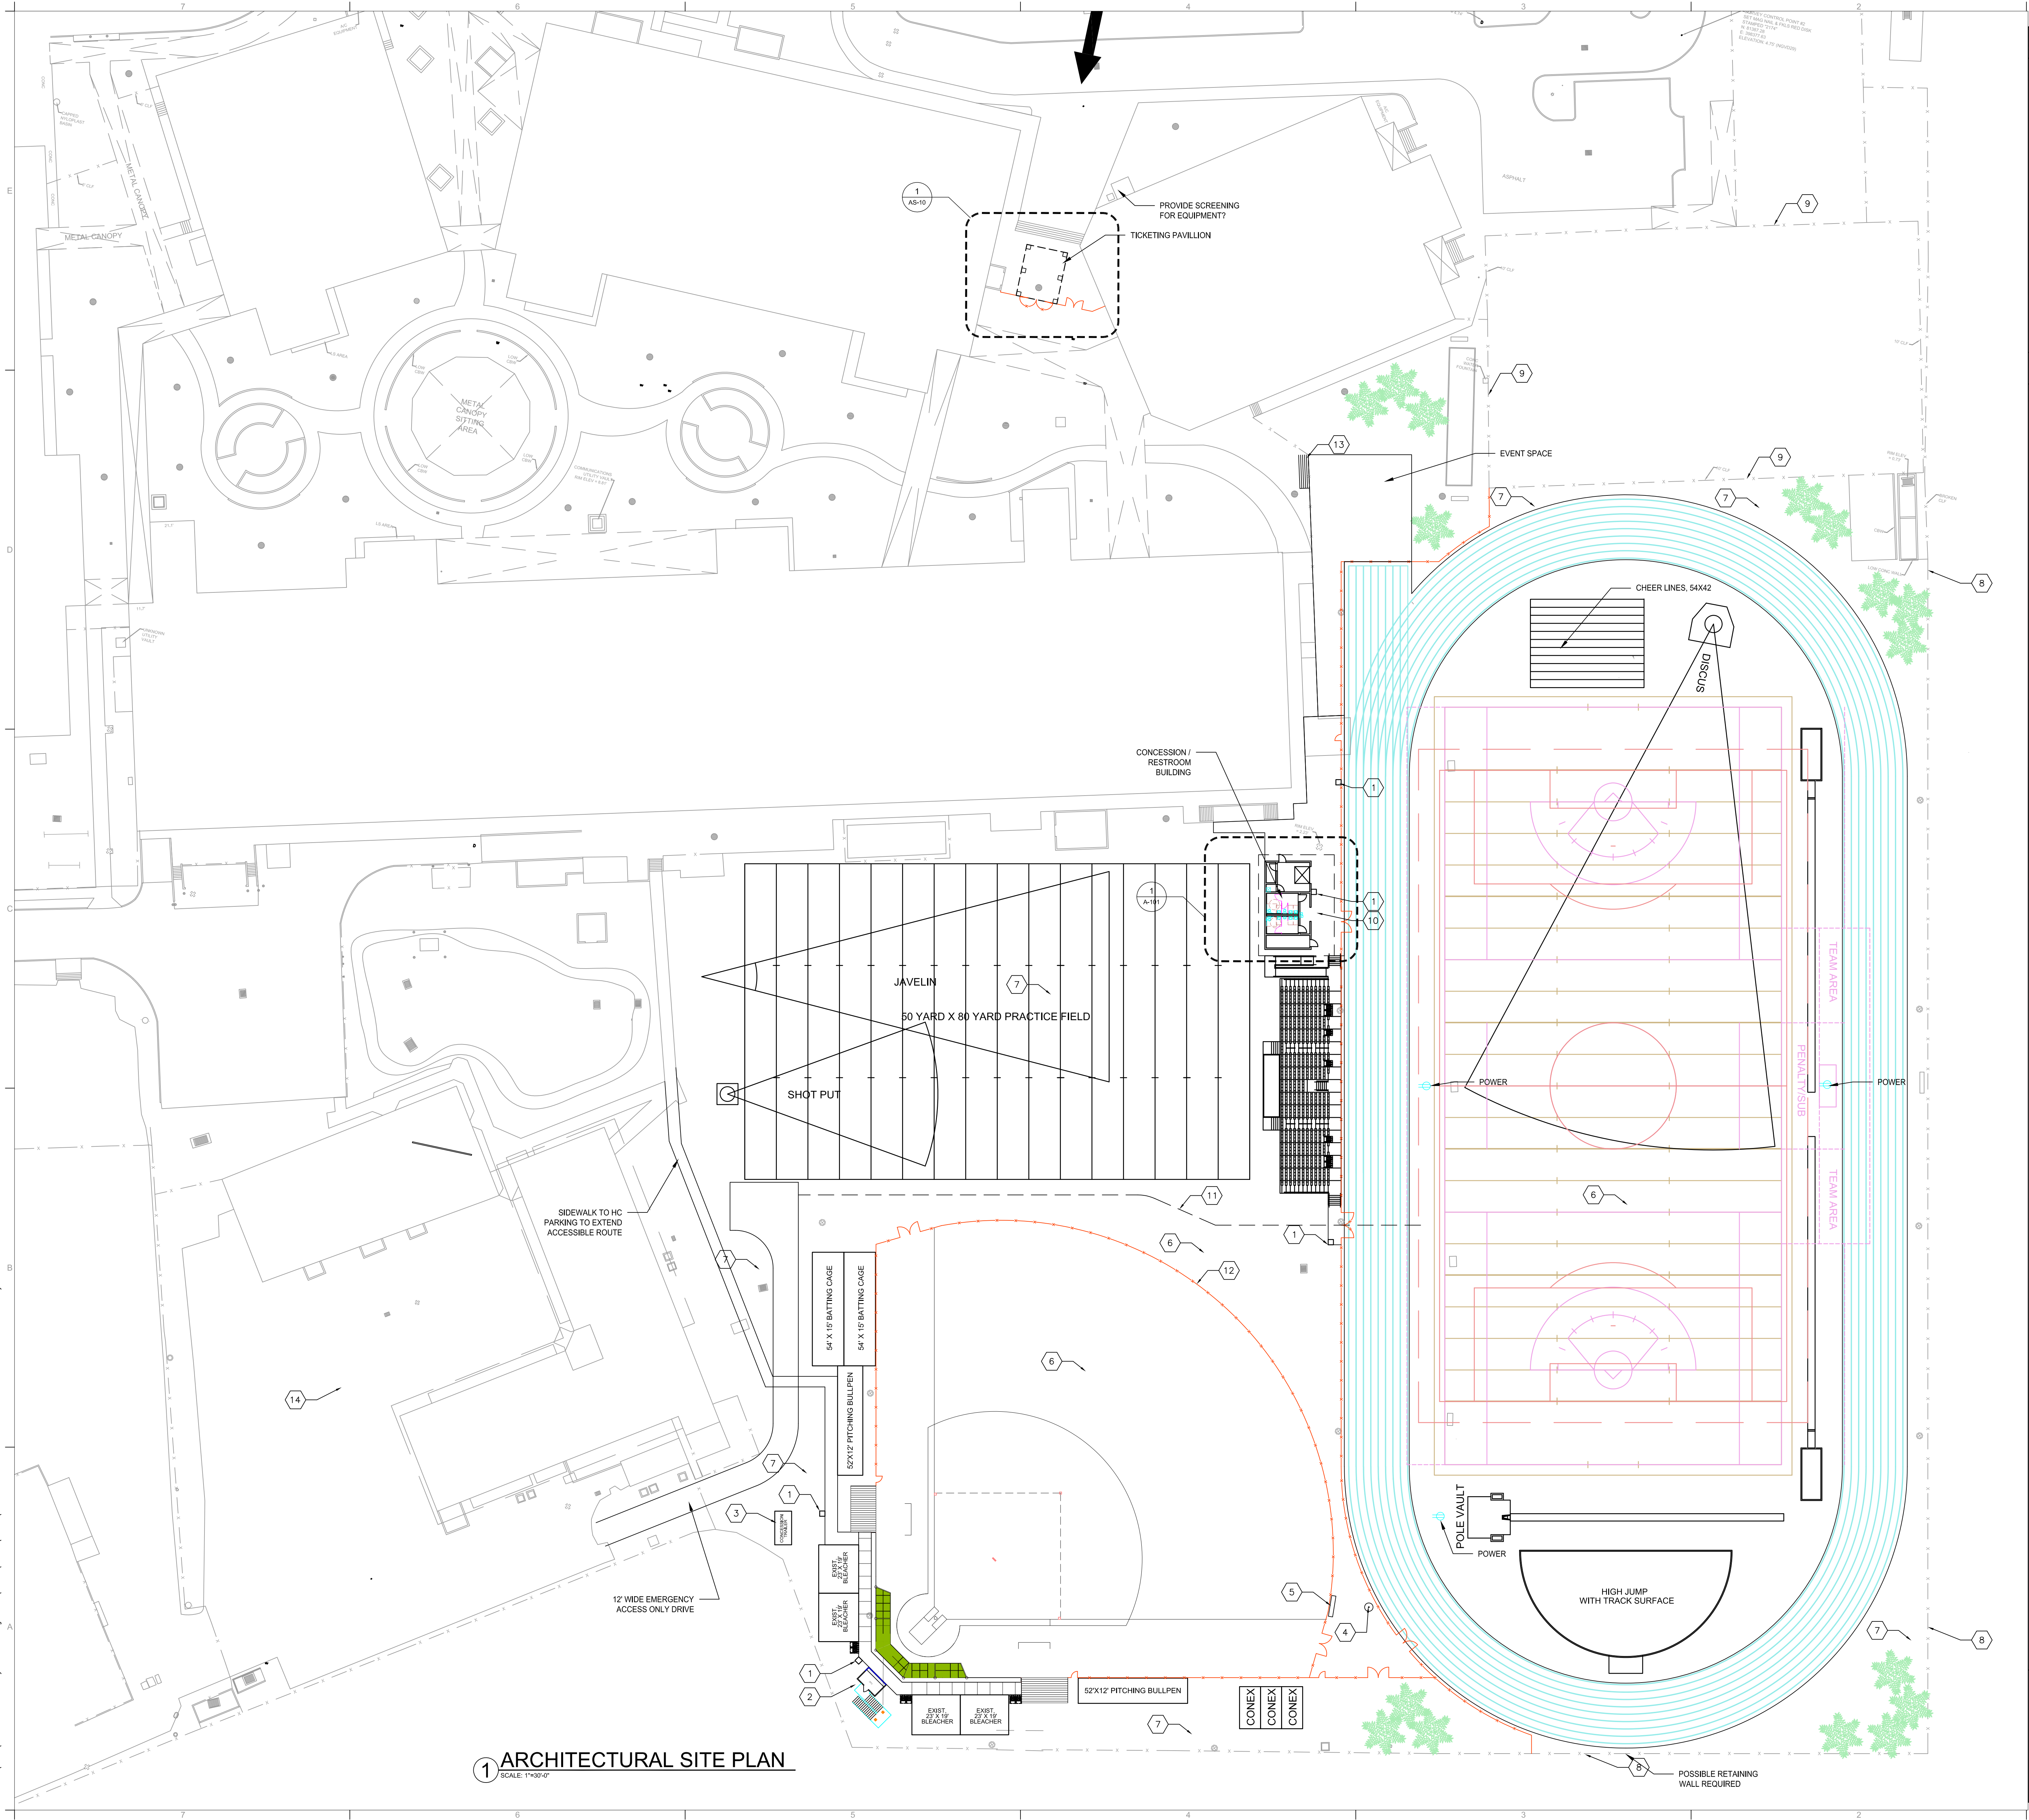

1 ARCHITECTURAL SITE PLAN

SCALE: 1"=30'-0"

SITE NOTES

1. X

DRAWING NOTES

1. METAL TRASH CAN
2. PRE-FAB PRESS BOX
3. CONCESSION TRAILER
4. LIGHTED FLAG POLE
5. OWNER PROVIDED, CONTRACTOR INSTALLED SCOREBOARD
6. ARTIFICIAL TURF
7. NATURAL GRASS TURF
8. BLACK VINYL COATED CHAIN LINK FENCE
9. EXISTING FENCE TO REMAIN
10. RELOCATE TRANSFORMER, SEE ELEC.
11. GRASS PAVER EMERGENCY ACCESS ROAD
12. REMOVABLE FENCE
13. NEW STAIRS AND RAILINGS
14. RESURFACE PARKING LOT, SEE CIVIL

N

KEY WEST HIGH SCHOOL
BACK YARD RENOVATION
2100 FLAGLER
SCHEMATIC DESIGN

Comm. No: 19063.00

Date: 5/10/20

Drawn: *

Revisions		
No.	Date	Note

TO THE BEST OF MY KNOWLEDGE, THE PLANS AND SPECIFICATIONS COMPLY WITH THE MINIMUM BUILDING CODES.

Architect Name
Architect License #
©2020 HARVARD JOLLY, INC.

ARCHITECTURAL
SITE PLAN

AS-000