

Sugarloaf School - Option 2
255 Crane Blvd
Upper Sugarloaf Key FL 33042

Bliss Products and Services

This play equipment is recommended for children ages:
5-12
Minimum Area Required:
Per Area

Scale: 1/8" = 1'-0"
This drawing can be scaled only when in an 11" x 17" format


Drawn By:
Tiffanie Brown
Date:
06/27/19
Quote Number:
645-127104

play&park
structures
A PLAYCORE Company
544 Chestnut Street
Chattanooga, TN 37402
800-727-1907 / www.playandpark.com



Total Play Components	16		
Elevated Play Components	11		
Elevated Play Components Accessible by Ramp	6	Req.	6
Elevated Components Accessible by Transfer	11	Req.	6
Accessible Ground Level Components Shown	5	Req.	4
Different Types of Ground Level Components	4	Req.	3

User Capacity	65-75
Critical Fall Height	5'-4"

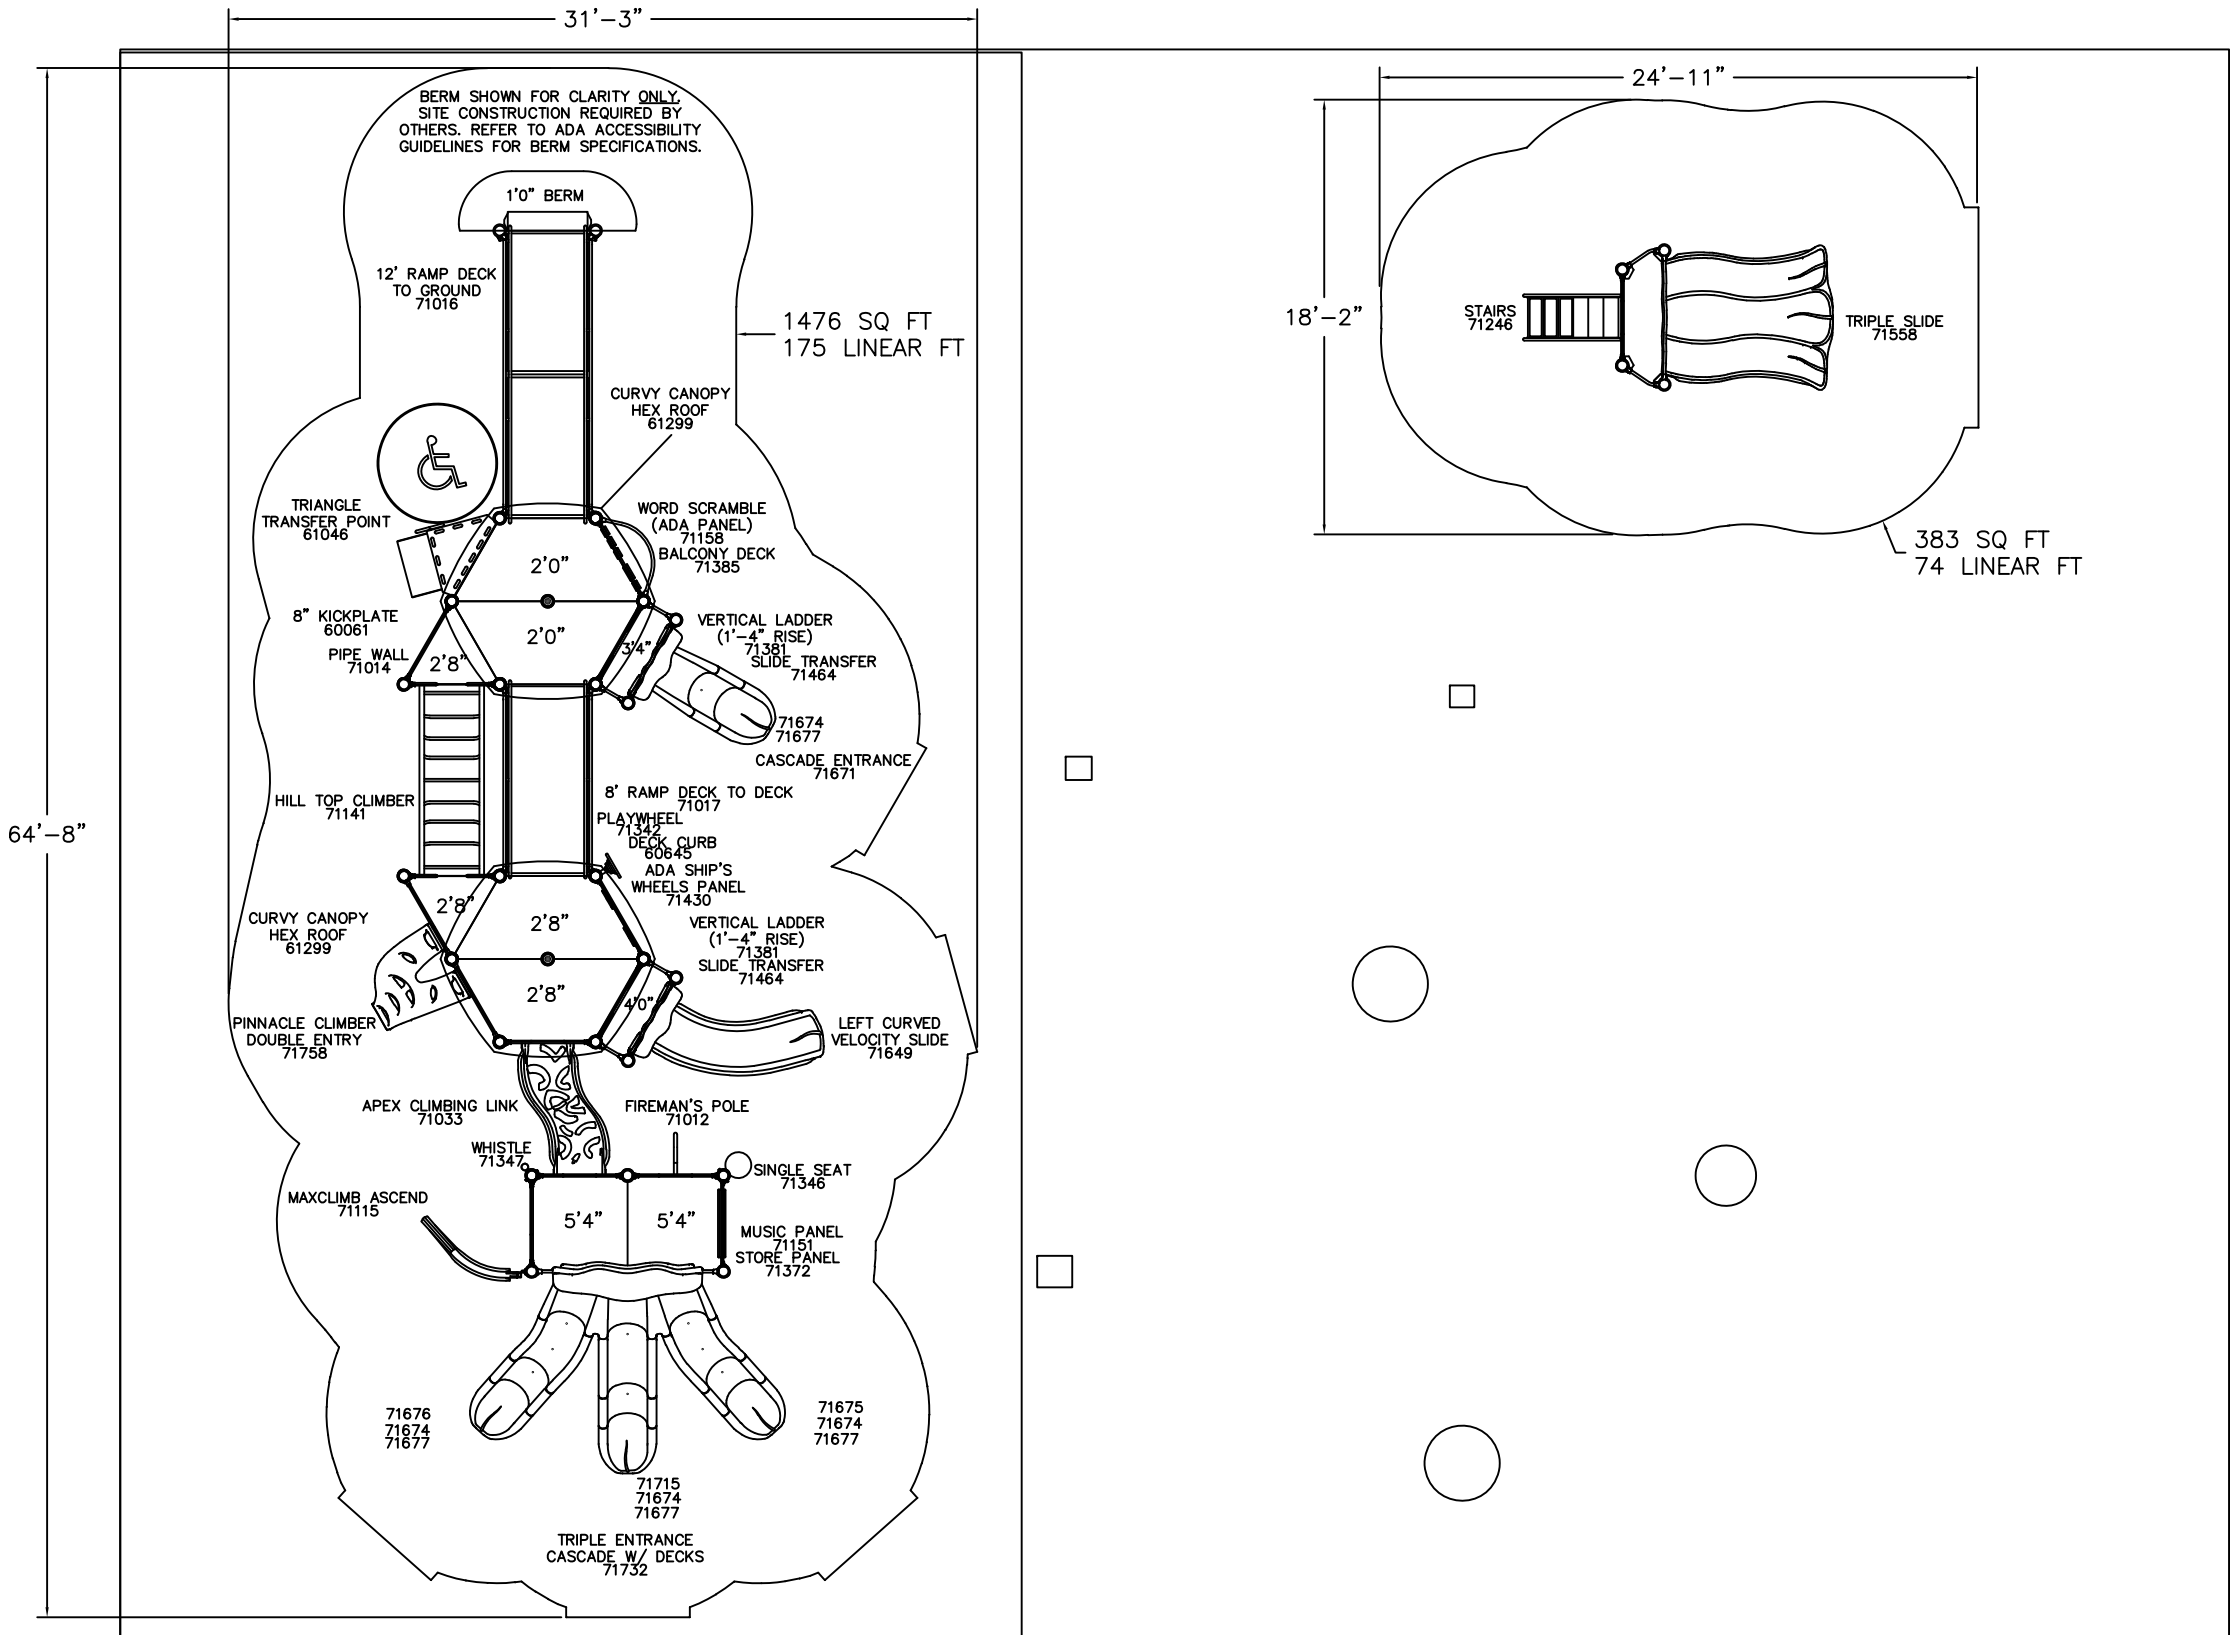

It is the manufacturer's opinion that the structure shown herein complies with current ada standards concerning accessibility if used with proper accessible surfacing and together with other necessary ground level play equipment.
IMPORTANT: Never install play equipment over hard, unresilient surfaces such as asphalt, concrete, or compacted earth. It is the owner's responsibility to ensure the "minimum area required" contains an appropriate amount of resilient material to cushion accidental falls.